
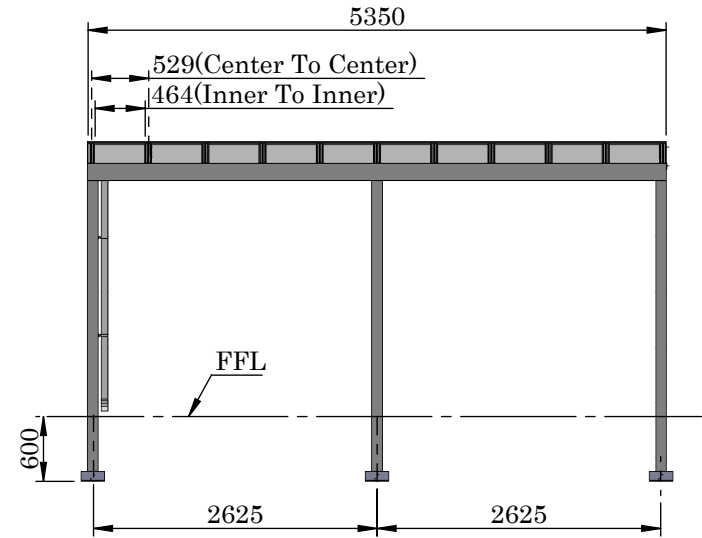
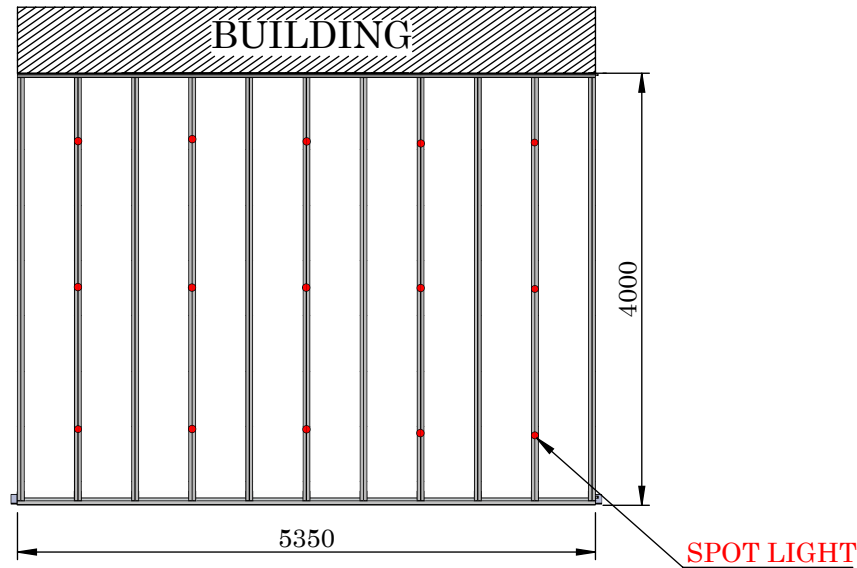


FRONT VIEW & ROOF TOP VIEW WITH BUILDING



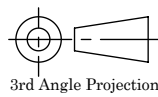


Glass : 6mm Clear Glass Roof Panels
 Total Weight : 515.28 KG.
 Aluminium Weight : 216.96 KG.
 Glass Weight : 298.31 KG.



Attention: This is a CAD drawing for reference only.
 For Installation instructions, please refer to the install guide.

RAL Code	RAL 7016 Anthracite Grey (Textured)	Warehouse	Drawing Title : Essex Verandas						
Colour & Finish of Canopy			Product Name : Simplicity XTRA						
System Delivery Address		Checked By :	Customer Sign :	 3rd Angle Projection	Page 1 OF 8	Date 01/08/23	Page Size A4 (L)	Scale NTS	Drawn MK
Post Code :			Order No. :		Finish PPC	Issuer ACS	(Tol) +/- 1 mm	Sequence 000001	Revision V1.1
Post Code for installation :	Delivery Date :								


CROSS SECTION VIEW & ISOMETRIC VIEW

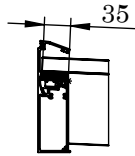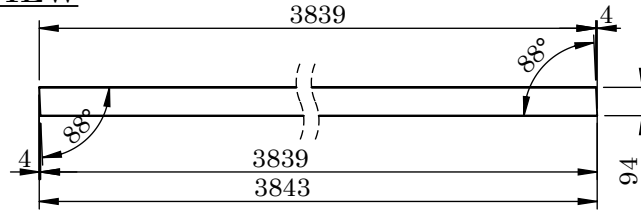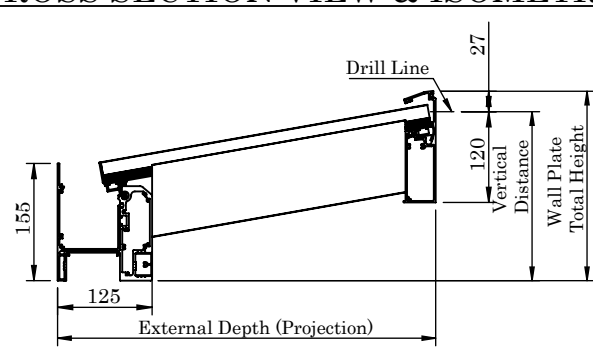


DETAIL A

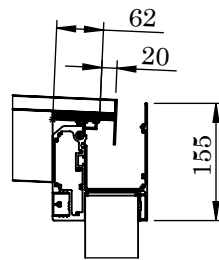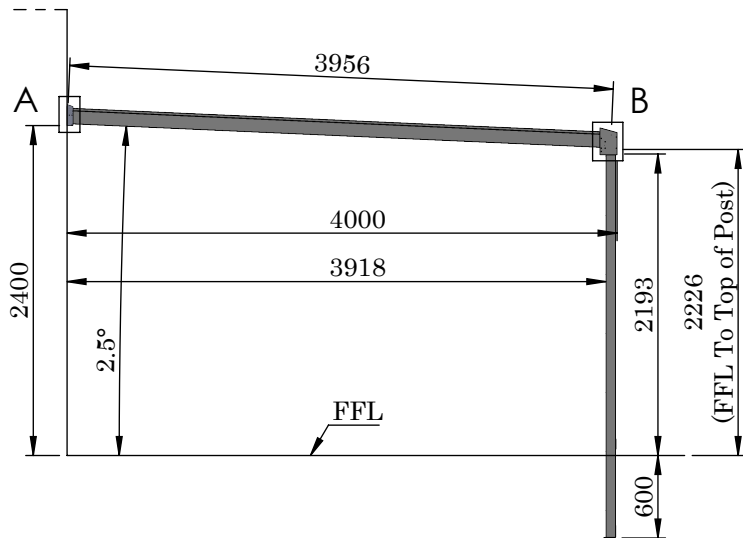


DETAIL B

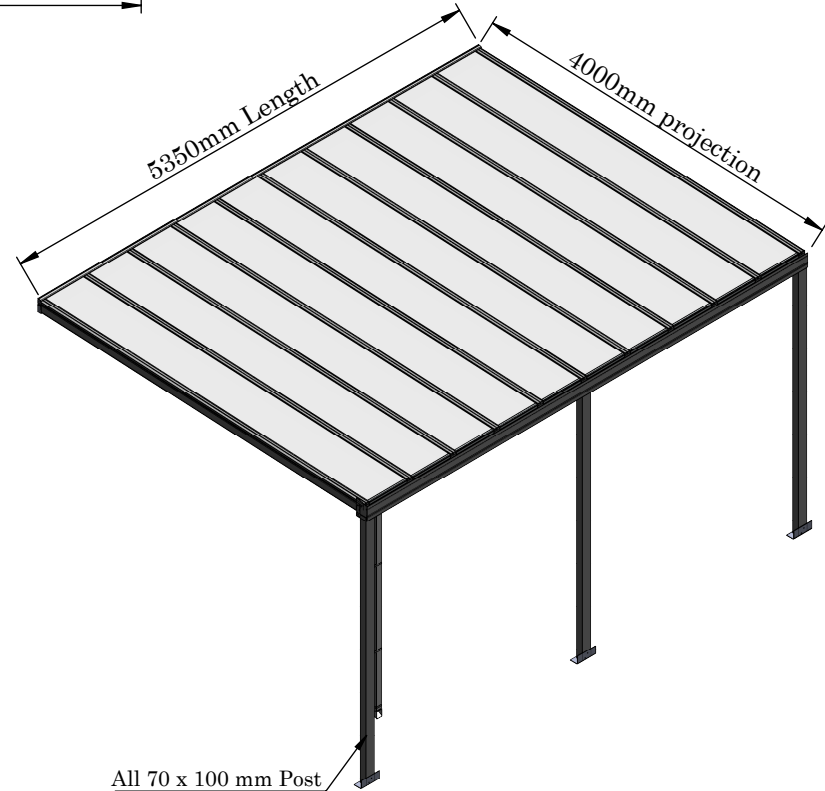

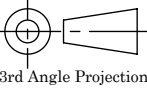
RAL Code	RAL 7016 Anthracite Grey (Textured)	Warehouse	Drawing Title : Essex Verandas						
Colour & Finish of Canopy			Product Name : Simplicity XTRA						
System Delivery Address	Checked By :	Customer Sign :	 3rd Angle Projection	Page	Date	Page Size	Scale	Drawn	
Post Code :		Order No. :		2 OF 8	01/08/23	A4 (L)	NTS	MK	
Post Code for installation :		Delivery Date :	Finish	Issuer	(Tol) +/-	Sequence	Revision		
		PPC	ACS	1 mm	000001	V1.1			

PRODUCT DETAIL



Eaves Beam Roof Bar & Post Section

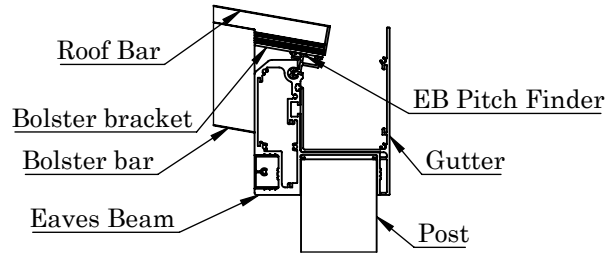


Wall Plate & Roof Bar Section

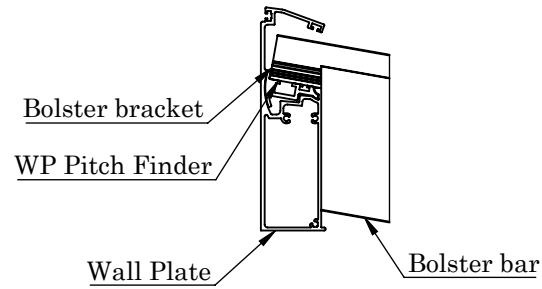


Base & Post Connection Information

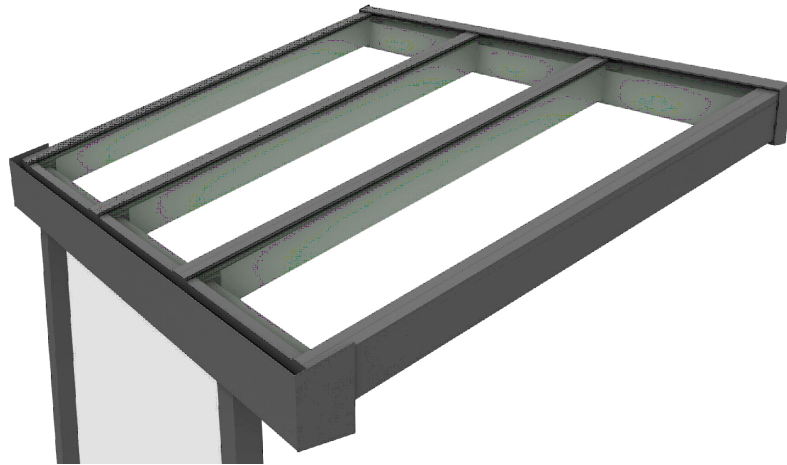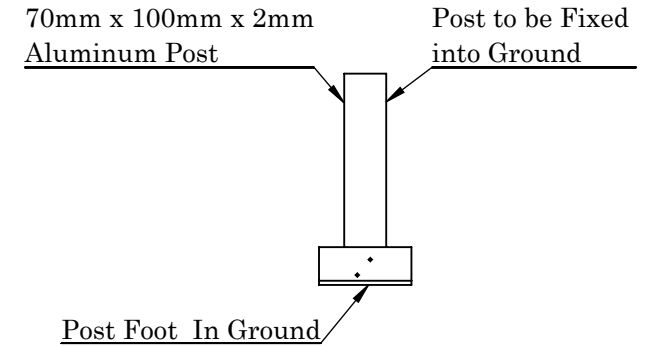


Roof Bar & Sheet Section

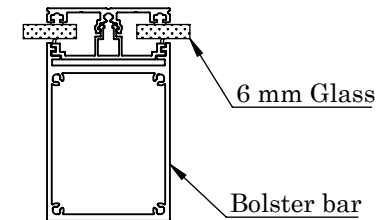

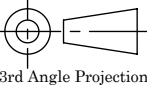
RAL Code	RAL 7016 Anthracite Grey (Textured)	Warehouse	Drawing Title : Essex Verandas						
Colour & Finish of Canopy			Product Name : Simplicity XTRA						
System Delivery Address		Checked By :	Customer Sign :	 3rd Angle Projection	Page	Date	Page Size	Scale	Drawn
Post Code :					3 OF 8	01/08/23	A4 (L)	NTS	MK
Post Code for installation :			Delivery Date :	Order No. :	Finish	Issuer	(Tol) +/-	Sequence	Revision
			PPC	ACS	1 mm	000001	V1.1		

GLASS DETAIL

Glass Type	6mm Clear Glass
No. Of Glass	10
Glass m ²	19.88m ²

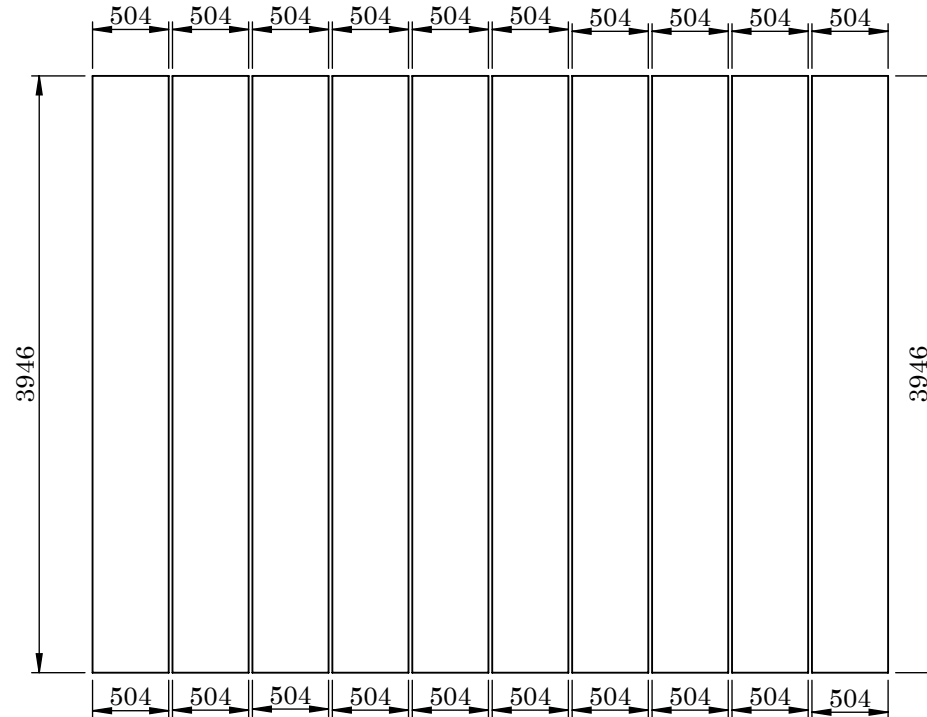

Glass Size

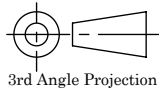RAL Code	RAL 7016 Anthracite Grey (Textured)	Warehouse	Drawing Title : Essex Verandas						
Colour & Finish of Canopy			Product Name : Simplicity XTRA						
System Delivery Address		Checked By :	Customer Sign :	 3rd Angle Projection	Page	Date	Page Size	Scale	Drawn
Post Code :			Order No. :		8 OF 8	01/08/23	A4 (L)	NTS	MK
Post Code for installation :			Delivery Date :	Finish	Issuer	(Tol) +/-	Sequence	Revision	
		PPC	ACS	1 mm	000001	V1.1			