
FRONT VIEW & ROOF TOP VIEW WITH BUILDING

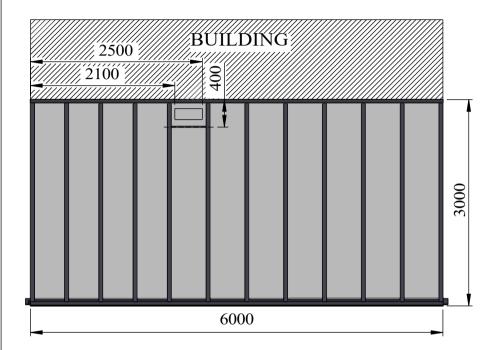

6000

497 (C T C)

437 (I T I)

FFL

2962.5

2962.5


Glass: 6mm Self Cleaning Activ Clear Glass Roof Panels.


Total Weight: 381.33 KG. Glass Weight: 251.38 KG. Aluminium Weight: 129.94 KG. **Note** - Aerosol can is in RAL 7033 Cement Grey


Attention: This is a CAD drawing for reference only. For Installation instructions, please refer to the install guide.

RAL Code	RAL 7033 Cement Grey	Warehouse Drawing Title: SBI Ltd Product Name: Simplicity 6							
Colour & Finish of Canopy		Charled Dy	Contain Single						Drawn
System Delivery Address		Checked by :	Customer Sign:		Page 1 OF 7	26/04/23	Page Size A4 (L)	Scale NTS	AK
Post Code:			Order No. :	3rd Angle Projection Finish	Issuer	(Tol)	Seque	nce	Revision
Post Code for installation:	Delivery Date :			PPC	ACS	1 mm	0000	001	V1.0

CROSS SECTION VIEW & ISOMETRIC VIEW

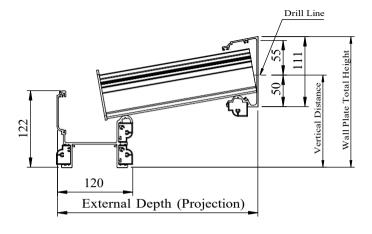

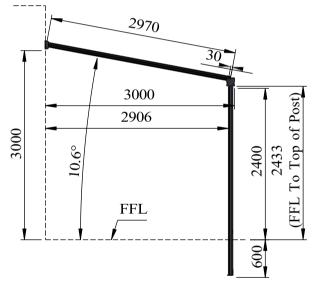

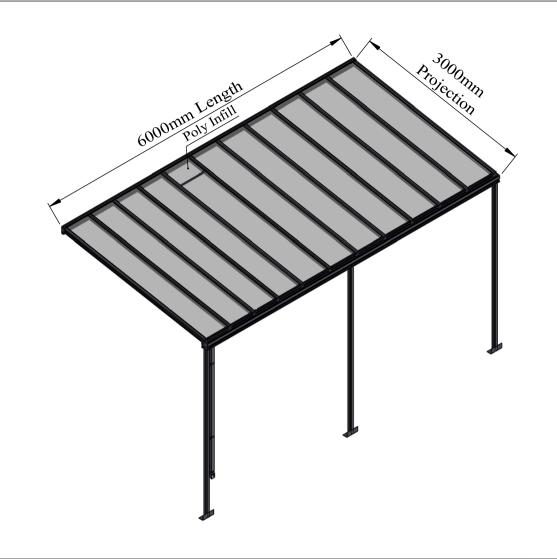


RAL Code	RAL 7033 Cement Grey	Warehouse		Drawing Title: SBI Ltd							
Colour & Finish of Canopy		.,		Product Name: Simplicity 6							
System Delivery Address		Checked By:	Customer Sign :	3rd Angle Projection	Page 2 OF 7	Date 26/04/23	Page Size A4 (L)	Scale NTS	Drawn AK		
Post Code:			Order No. :	Finish	Issuer	(Tol) +/-	Seque	ence	Revision		
Post Code for installation :	Delivery Date :			PPC	ACS	1 mm	0000	001	V1.0		


PRODUCT DETAIL





Base & Post Connection Information

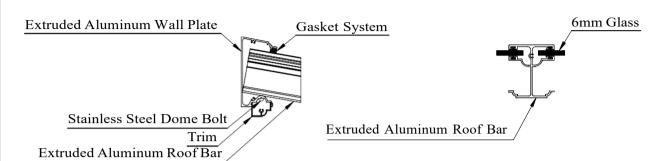


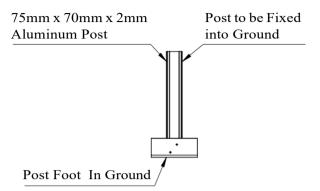



Eaves Beam Roof Bar & Post Section


Extruded Aluminum Roof Bar

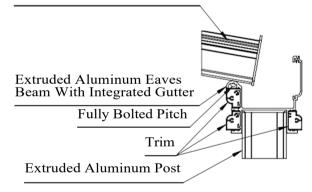

RAL Code	RAL 7033 Cement Grey	Warehouse		Drawing Title :	SBI Ltd				
Colour & Finish of Canopy				Product Name :	Simplicity	7 6			
System Delivery Address		Checked By:	Customer Sign:		Page 3 OF 7	Date 26/04/23	Page Size A4 (L)	Scale NTS	Drawn AK
Post Code:			Order No. :	3rd Angle Projection Finish	Issuer	(<u>Tol</u>)	Seque	ence	Revision
Post Code for installation :	Delivery Date :			PPC	ACS	1 mm	0000	001	V1.0

Glass Detail

Glass Type	6mm Self Cleaning Activ Clear Glass
No Of Glass Panel	11
Glass m²	16.75 m ²

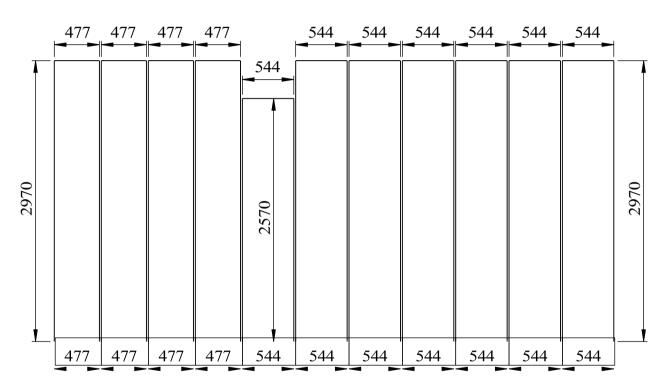

GLASS SIZE

RAL Code	RAL 7033 Cement Grey	Warehouse		Drawing Title: SBI Ltd						
Colour & Finish of Canopy				Product Name: Simplicity 6						
System Delivery Address		Checked By:	Customer Sign :	(1)	Page	Date	Page Size	Scale	Drawn	
				3rd Angle Projection	7 OF 7	26/04/23	A4 (L)	NTS	AK	
Post Code:			Order No. :	Finish	Issuer	(<u>Tol</u>)	Sequ	ence	Revision	
Post Code for installation :	Delivery Date:			PPC	ACS	1 mm	000	001	V1.0	